

AGENDA ITEM 4)

Nicola Clark

Subject: Street Naming - Compass Point
Attachments: PL-02 Rev J Proposed Site Layout.pdf

From: Di'Giorgio, Gypsie
Sent: 27 February 2019 17:18
To: Emma Webb
Cc: Nicola Clark; Dickson, Luke ;
Subject: RE: Street Naming - Compass Point

Afternoon,

Just to make everyone aware.

We have had a slight replan on this site.

We have swapped Plots 23-25 and 30-32.

Please see new site layout attached.

We still have the same number of plots on the same road so this should not affect the street naming too much.

Any queries, let me know.

Kind Regards,



BARRATT
DEVELOPMENTS PLC

Gypsie Di'Giorgio
Technical Apprentice
01489 779200
<http://www.barratdevelopments.co.uk>

BDW Southampton | Tollbar House | Tollbar Way
Hedge End | Southampton SO30 2UH

From: Di'Giorgio, Gypsie
Sent: 27 February 2019 11:29
To: Emma Webb
Cc: 'Nicola Clark'; Dickson, Luke
Subject: Street Naming - Compass Point
Importance: High

Morning Emma,

Hope all is well.

I have been liaising with Swanage Town Council regarding the street naming at our site on Northbrook Road.

I have come up with 2 street names. See attached.

I just wanted to know your thoughts on this.


I look forward to hearing from you.

Thank You & Kind Regards,



The sender of this e-mail is a member of the Barratt Developments PLC group of companies, the ultimate parent of which is Barratt Developments PLC (company number 00604574). Barratt Developments PLC is registered in England and Wales with its registered office at Barratt House, Cartwright Way, Forest Business Park, Bardon Hill, Coalville, Leicestershire LE67 1UF, together with its principal subsidiaries BDW Trading Limited (03018173), and Wilson Bowden Developments Limited (00948402). Barratt Homes, Barratt London and David Wilson Homes are trading names of BDW Trading Limited. This e-mail message is meant only for use by the intended addressee and may contain privileged and/or confidential information. If you have received this message in error please notify us and remove it from your system. Please view our 'Email Addendum v2.0' at www.barrattcommercialsupport.co.uk/barratt-developments-plc-email-a for further details.

= Thomas Hardy Way
 = Morton Close

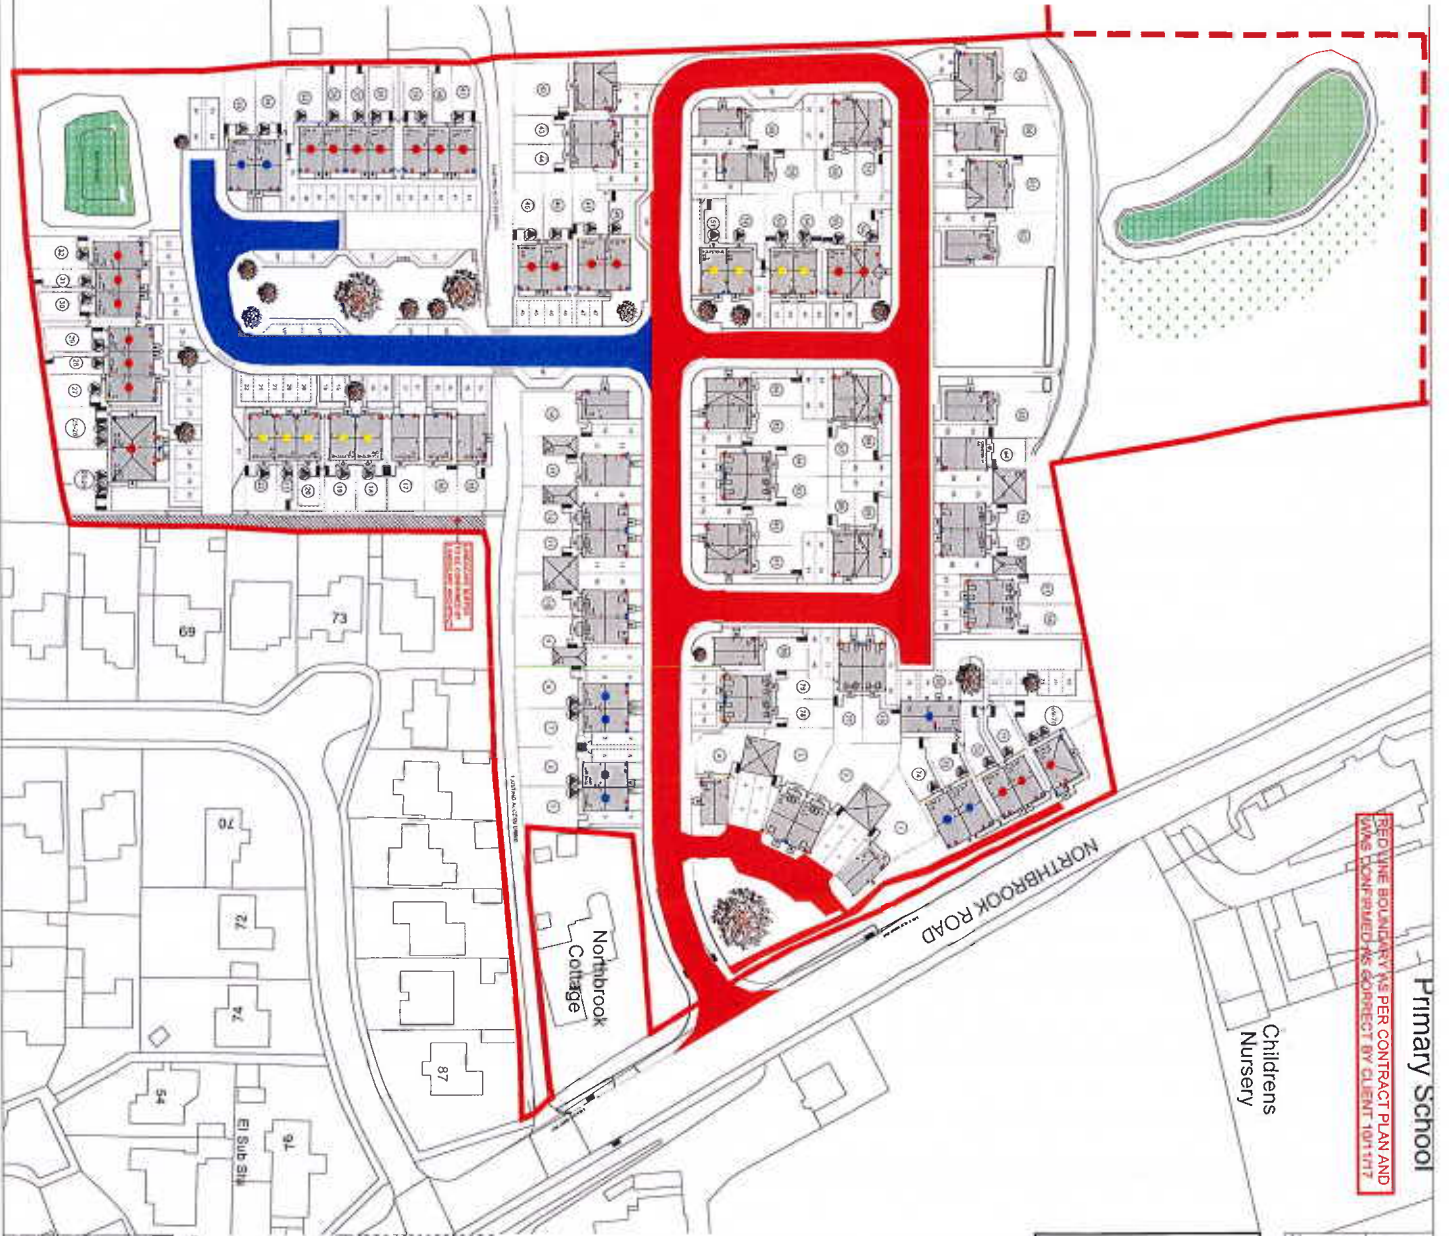

RED LINE BOUNDARY AS PER CONTRACT PLAN AND WAS CONFIRMED AS CORRECT BY CLIENT 10/11/17

KEY	
■	ALL BUILDINGS
■	RECREATIONAL USE BUILDINGS
■	SOFT LAND
■	LANDSCAPING/PLANTING
■	GRAVE MARKS
■	UNPAVED TILES



DO NOT SCALE
As dimensions to be checked on site and adjusted to the
highest of any discrepancies prior to commencement
RESUBMIT MEMO

id PARTNERSHIP
IAN DARBY PARTNERSHIP
NORTHMEAN

51, JONES, GARDEN STREET, SPARKBROOK, BIRMINGHAM B11 1LN, UK
TEL: 0121 717 1000 FAX: 0121 717 1001 EMAIL: info@idpartnership.com

NORTHMEAN
NORTHBROOK ROAD SWANAGE
KT SWANAGE

BARRATT
HOMES

PROPOSED SITE LAYOUT

DATE: 11/07/17
DRAWN BY: JTB
CHECKED BY: JTB
DATE: 11/07/17

N81:2433 | PL-02F

© 2017 BARRATT HOMES

